


DESCRIPTION OF PART OF THE JOHN S. GREEN, 3RD LANDS,
SECOND DISTRICT, QUEEN ANNES COUNTY, MD.

Beginning for the same at a concrete monument on the northwest side of Truslow Road (50' wide), said point being the easternmost corner of the herein described lands and the southernmost corner of the lands of Mrs. John Truslow, and said point being, further, the intersection of the northwest side of Truslow Road and the southwest side of a 40' right-of-way over the lands of Truslow to other lands of Green; and running, thence, by and with the northwest side of Truslow Road S 33 27 40 W - 187.67' to a concrete monument and the lands of Eugene E. Miller; thence, by and with said Miller lands N 57 17 20 W - 451.60' to a concrete monument and a new division line between the herein described lands and other lands of Green; thence, by and with said new division line N 34 12 30 E - 199.46' to a concrete monument and the aforementioned Truslow lands; thence, by and with said Truslow lands, along the southwest side of said 40' right-of-way, S 55 47 30 E - 449.00' to the place of beginning. Containing in all 2.001 acres of land, more or less.

October 25, 1982.

William R. Nuttle.

OTHER LANDS OF
JOHN S. GREEN, 3RD

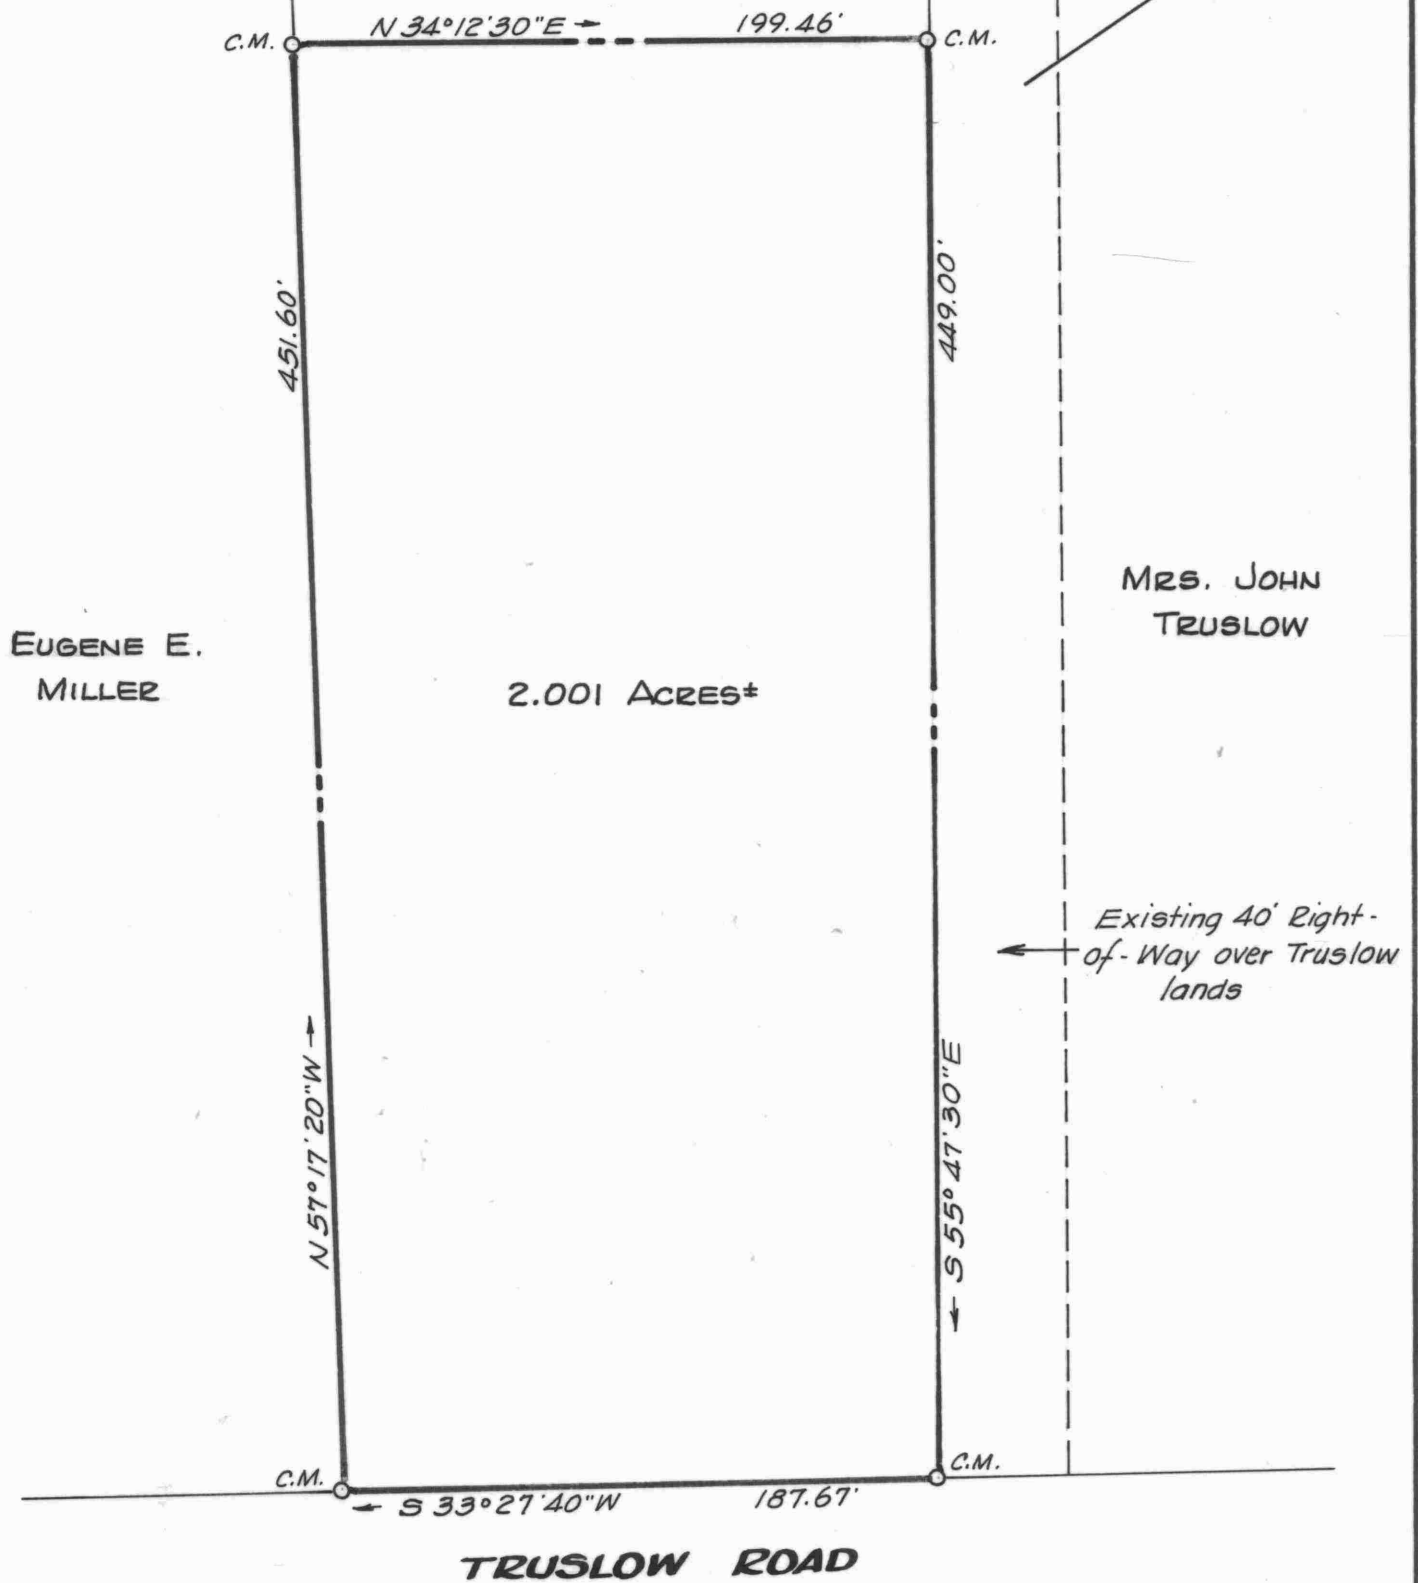


PLAT OF A SURVEY OF PART OF THE
JOHN S. GREEN, 3RD LANDS
2ND DISTRICT, QUEEN ANNES CO., MD.

Scale 1"=60'

Oct. 1982.

William R. Nuttle, Reg. Surveyor
Chestertown, Md.

C.M. = concrete monument

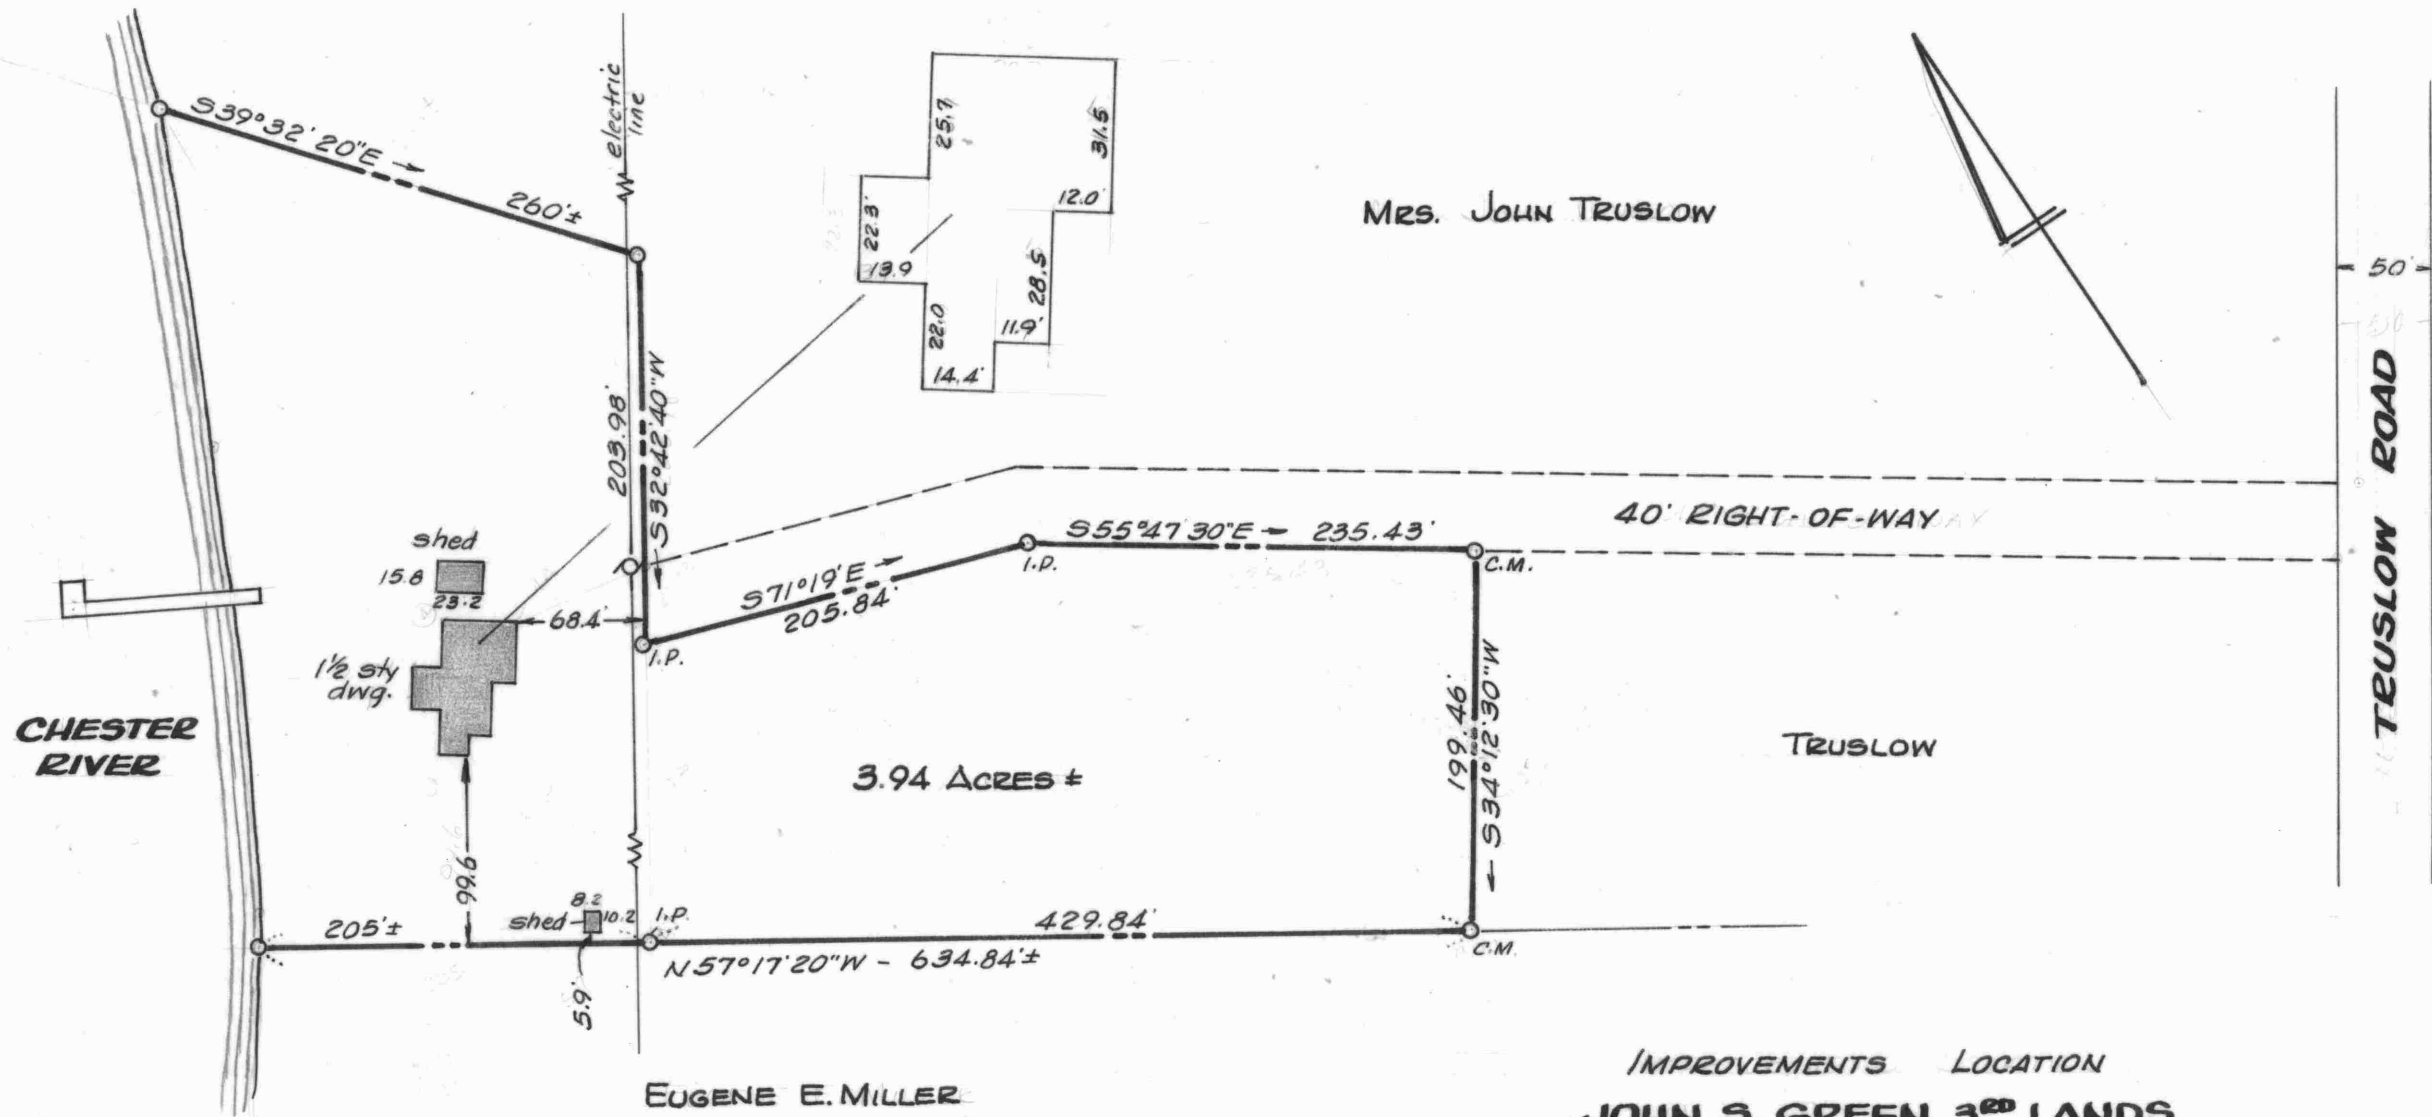


I.P. = iron pipe
C.M. = concrete monument

This is to certify that the improvements indicated hereon are located as shown.

William R. Nuttle
#4180

IMPROVEMENTS LOCATION
JOHN S. GREEN, 3RD LANDS
2ND DISTRICT, QUEEN ANNES CO., MD.
Scale 1"=100' Aug. 1984
William R. Nuttle, Reg. Surveyor
Chestertown, Md.

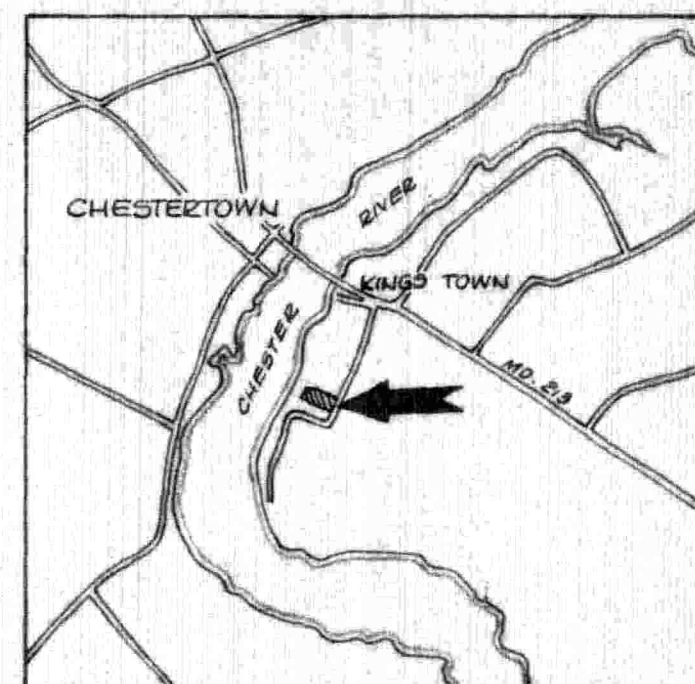

JOHN S. GREEN, 3RD

OTHER LANDS OF TRUSLOW

EUGENE E. MILLER

I.P. beside
large C.M.

large C.M.

SKIPPER LOTS
Plat Book CWC 3/9

PLAT OF A SURVEY OF PART OF THE
JOHN TRUSLOW LANDS
2ND DISTRICT, QUEEN ANNES CO., MD.

Scale 1"=100'

Nov. 1978.

William R. Nuttle, Reg. Surveyor
Chestertown, Md.

PARCEL 1
3.910 Acres±

PARCEL 2
6.066 Acres±

EXISTING 40' RIGHT-OF-WAY

TRUSLOW ROAD

Note: The right-of-way of
Truslow Road is not centered
on the existing paving.

I.P. = iron pipe

C.M. = concrete monument

S 71° 19' E 205.84' I.P.

455.64' 155.64'

S 55° 47' 30" E 684.43'

S 57° 17' 20" E 881.44'

N 92° 42' 40" E 300.00'

N 57° 13' 50" W

187.67' 488.59' I.P.

881.44'

300.92' S 39° 27' 40" W

877.50'

C.M.

50'